


FRONT ELEVATION
1/8" = 1'-0"

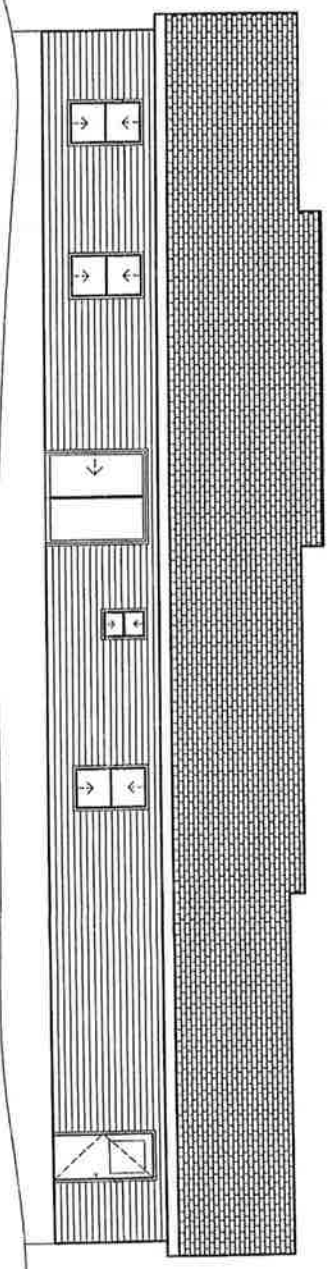

REAR ELEVATION
1/8" = 1'-0"

General Notes

Revised by: X

Drawn by: Jason Boyles


No.	0	For Approval	5/06
Revised/Issue			Sheet

Prepared and Address:
 Maplewood Career Center
 Computer-Aided Eng.
 7075 St. Rt. 88
 Ravenna, Ohio 44286


Project Name and Address

Front & Rear Elev.

General Notes

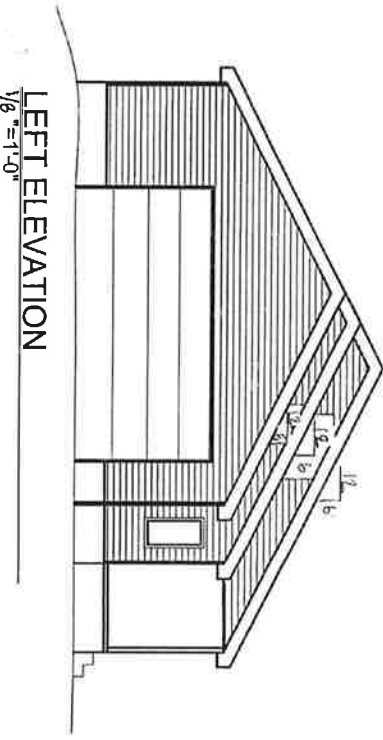

LEFT ELEVATION
1/8" = 1'-0"

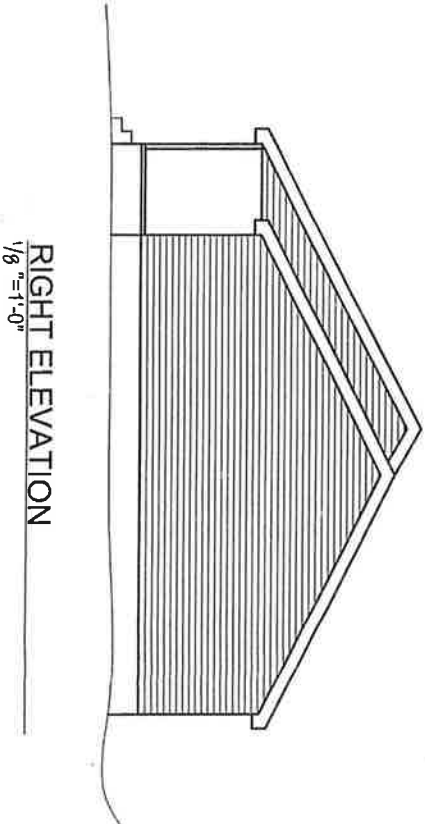

RIGHT ELEVATION
1/8" = 1'-0"

Rev'd By: X


Drawn By: Jacob Bryles

No.	Revision/Issue	Date
0	For Approval	5/06

Print Name and Address
Maplewood Career Center
Computer-Aided Eng.
7075 St. Rt. 88
Ravenna, Ohio 44266

Project Name and Address

Scale

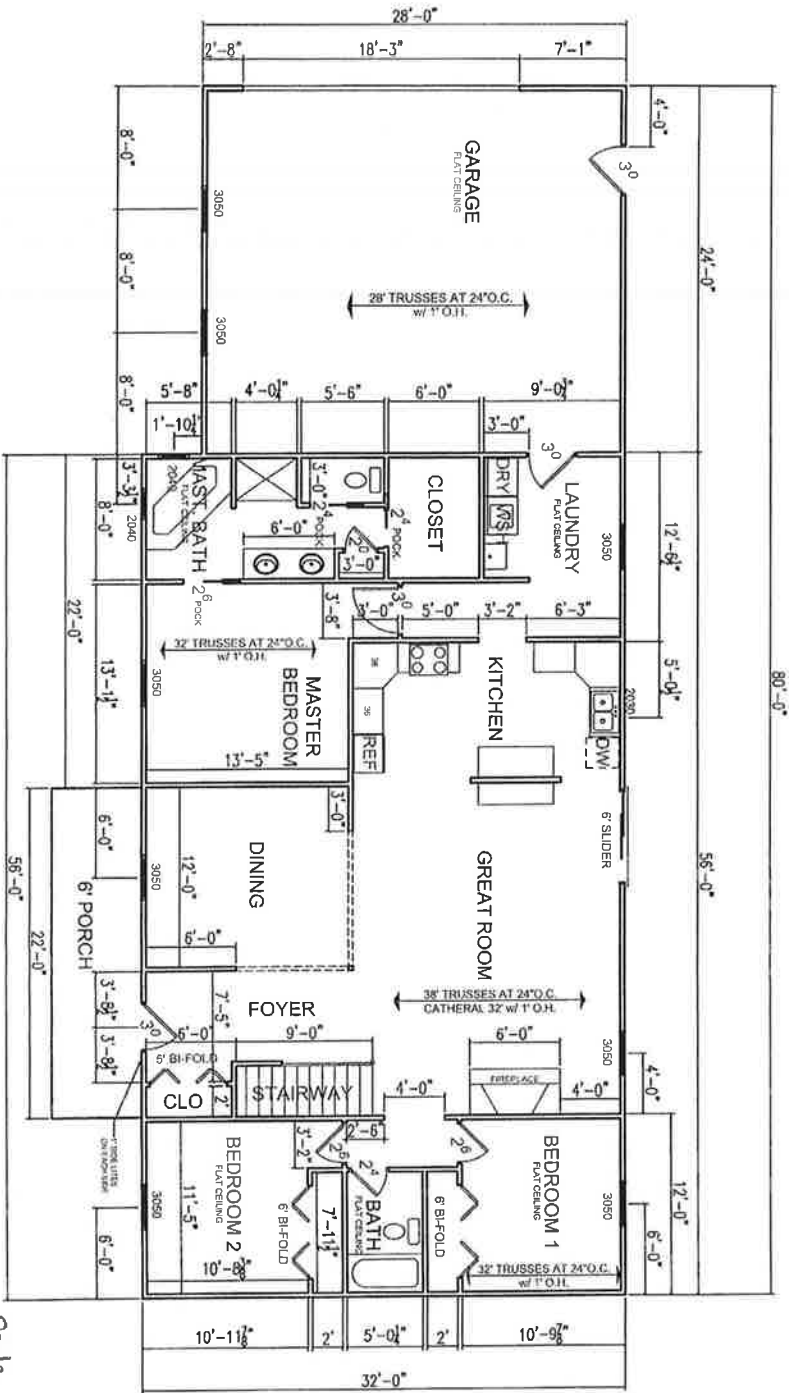

Scale
 $\frac{1}{8}'' = 1'-0''$

General Notes

SQUARE FOOTAGE

House: 2464 sq. ft.
 Basement: 2464 sq. ft.
 Garage: 672 sq. ft.
 Porch: 132 sq. ft.

ROUGH OPENING SIZES

1. Door - Door Size + 2"
2. Bi-Fold - Door Size + 1"
3. Windows - Sider to manufacturer's size
4. Front Door - Manufacturer's Specifications
5. Sliding Doors - Manufacturer's Specifications
6. Pocket Doors - Size of Door + 1"

NOTES:

1. ALL WALLS $\frac{3}{4}''$ THICK.


Rev'd by: X

Drawn by: Jason Boyles

No.	Revision/Issue	Date
0	For Approval	5/06

Project Name and Address
 Maplewood Career Center
 Computer-Aided Eng.
 7075 St. Rt. 88
 Ravenna, Ohio 44286

Project Name and Address

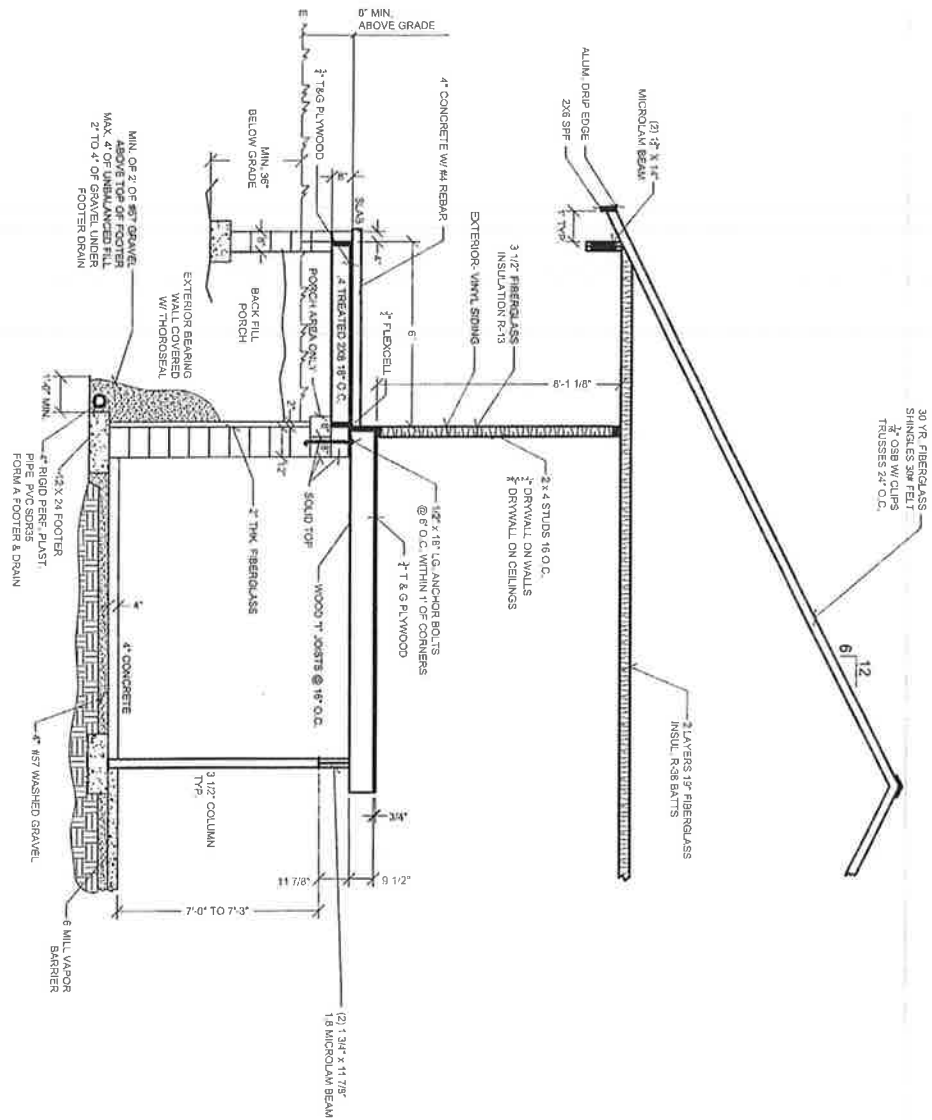

30 YR FIBERGLASS
SHINGLES 3/4\"/>

- NOTES:
1. BRICK FOOTING EXCEPT AS NOTED
 2. 1.8\"/>

SECTION VIEW

General Notes							
<p>Revised by: X</p> <p>Drawn by: Jason Boyle</p>	<table border="1" style="width: 100%; border-collapse: collapse;"> <tr> <td style="width: 20%;">No.</td> <td style="width: 40%;">For Approval</td> <td style="width: 40%;">Date</td> </tr> <tr> <td style="text-align: center;">0</td> <td style="text-align: center;">For Approval</td> <td style="text-align: center;">5/06</td> </tr> </table>	No.	For Approval	Date	0	For Approval	5/06
No.	For Approval	Date					
0	For Approval	5/06					
<p>Project Name and Address</p> <p>Maplewood Career Center Computer-Aided Eng. 7075 St. Rt. 88 Ravenna, Ohio 44266</p>							